

TOWN OF CHESHIRE



Sean M. Kimball, Town Manager
84 South Main Street, Cheshire, Connecticut 06410-3193
Tel: 203-271-6660 Fax: 203-271-6639
Email: SKimball@cheshirect.org

April 28, 2025

Bryan P. Hurlburt
Department of Agriculture
450 Columbus Boulevard, Suite 701
Hartford, Connecticut 06103

Dear Commissioner Hurlburt:

In accordance with Connecticut General Statute 22-336-33 (b), I am submitting the enclosed floor plans for renovations at the Town of Cheshire's municipal animal control facility located at 496 Highland Avenue in Cheshire for your review and approval.

The primary goal of the renovations is to aid the Town of Cheshire in providing the highest level of care for animals in our care. Additionally, we intend to accomplish the following:


- Meet or exceed the provisions set out in the consent order dated December 24, 2024 between the Department of Agriculture and the Town of Cheshire. The renovations will address paragraph A, subsection 2, Dog Pound Structure Requirements, and subsection 5, Isolation Areas.
- Meet or exceed the Department of Agriculture standards for "dog pounds" that take effect on January 1, 2029.

If you need any further information or have questions in this matter, please contact Police Chief Neil Dryfe. Chief Dryfe can be reached at telephone number 203-271-5575 or by email at ndryfe@cheshirect.gov.

Sincerely,

A handwritten signature in blue ink that reads "Sean M. Kimball".

Sean M. Kimball
Town Manager

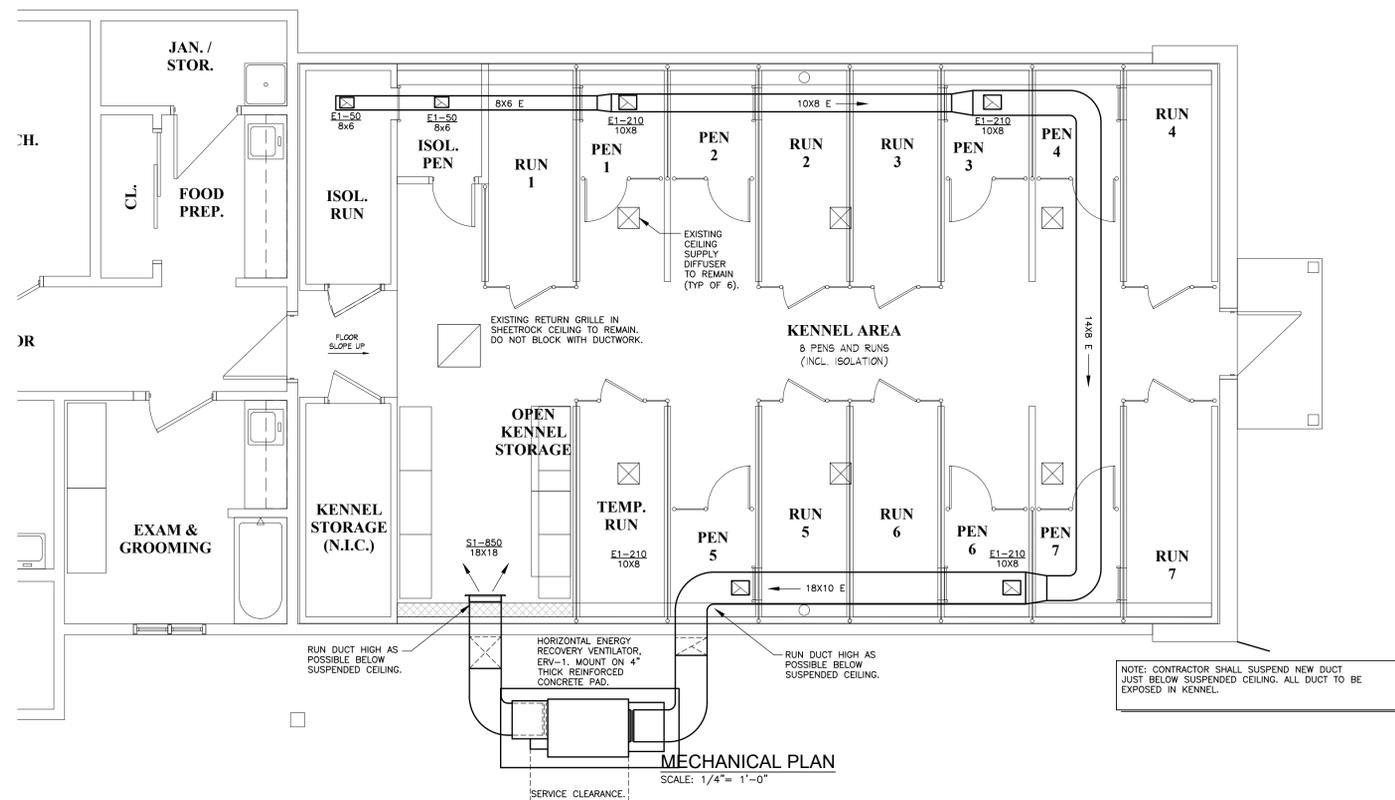

PLUMBING PLAN
 SCALE: 1/4" = 1'-0"

NOTES:

REV.	DATE	DESCRIPTION
1	04/11/25	NEW ISO ROOM REV.
-	02/07/25	ISSUED FOR BID

PROJECT:
CHESHIRE ANIMAL CONTROL
 500 HIGHLAND AVENUE
 CHESHIRE, CT 06410

SHEET TITLE:
MECHANICAL PART PLAN

PROJECT NUMBER: 25007
 ISSUED: FEBRUARY 7, 2025
 DRAWN BY: NHS
 CHECKED BY: -
 SCALE: AS INDICATED

SHEET:

M-1

G:\Projects\2025 Projects\Team PUP\25007 Cheshire Animal Control Ventilation\Contract Documents\WP-2.dwg Plotted by mmaurer on Apr 11, 2025 3:51pm

ENERGY RECOVERY VENTILATOR UNIT SCHEDULE																			
SYMBOL	MANUFACTURER MODEL NUMBER	LOCATION	O.A. HIGH FLOW (CFM)	O.A. ESP (IN. WG)	O.A. MOTOR HP	EXHAUST HIGH/LOW (CFM)	EXHAUST ESP (IN. WG)	EXHAUST MOTOR HP	WINTER DESIGN PARAMETERS			SUMMER DESIGN PARAMETERS			MOTOR DATA VOLT-PH-MCA	MOTOR (RPM)	FILTER (REF-F-SIZE)	WEIGHT (LBS)	NOTES
									O.A. (DB/WB)	INDOOR (DB/WB)	WINTER SUPPLY TEMP (DB/WB DEG)	O.A. (DB/WB)	INDOOR (DB/WB)	SUMMER SUPPLY TEMP (DB/WB DEG)					
ERV-1	RENEWAIR HE1.5JRT-H-S15EE-GNT-L	OUTDOOR SLAB MOUNTED	850	0.5"	0.5 HP	950	0.5"	0.5 HP	84.1°F/1.9°FWB	70.0°F/51.4°FWB	54.7°F/41.8°FWB	91.4°F/73.3°FWB	75.0/63.5	78.8°F/67.3°FWB	208-1-7.7	1,485	MERV-8	394	1,2,3,4,5,6,7

- NOTES:
 1. PROVIDE NEMA 3R DISCONNECT SWITCH
 2. PROVIDE EOM SUPPLY AND EXHAUST FAN MOTORS
 3. PROVIDE FACTORY MOTORIZED CONTROL DAMPERS IN SUPPLY AND EXHAUST AIR STREAMS
 4. PROVIDE FACTORY WALL MOUNTED DIGITAL TIME CLOCK (MODEL TC7D-W)
 5. PROVIDE ALL FACTORY CONTROLS, CONTROL TRANSFORMER, DEVICES AND LOW VOLTAGE WIRING FOR FULLY OPERATIONAL SYSTEM.
 6. SINGLE POINT POWER.
 7. MOUNT ON 4" THICK REINFORCED CONCRETE PAD.


GRILLE, DIFFUSER AND REGISTER SCHEDULE								
SYMBOL	MANUFACTURER MODEL NUMBER	DUTY	TYPE	BORDER TYPE	CONSTRUCTION			NOTES
					OBD	FRAME	BLADES	
S1	TITUS 300RL	SUPPLY	D.D.	TYPE 1	STEEL	STEEL	STEEL	1,2,4,5,7
E1	TITUS 350RL	EXHAUST	L.F.	TYPE 1	STEEL	STEEL	STEEL	4,5,7

- TYPES:
 L.S. - LINEAR SLOT
 L.B. - LINEAR BAR
 D.D. - DIRECTIONAL DIFFUSER
 P.F. - PERFORATED FACE
 L.F. - LOUVERED FACE
 C.C. - CUBE CORE
 S.W. - SIDE WALL
 S.W./C.G. - SIDE WALL OR CEILING
- DESIGNATIONS:
 SYMBOL: S1-150
 NECK SIZE: 6" x 9"
 TYPICAL ROD
- NOTES:
 1. SQUARE TO ROUND TRANSITION.
 2. OPPOSED BLADE DAMPER.
 3. DOUBLE DEFLECTION.
 4. FACE VELOCITY 600 FPM MAX.
 5. 45° DEFLECTION (FIXED).
 6. 45° DEFLECTION (FULLY ADJUSTABLE).
 7. NC LEVEL NOT TO EXCEED 25.
 8. INSULATED PLENUM BOOT.
 9. HINGED CORE WITH 1" DISPOSABLE FILTER.


ABBREVIATIONS	
AF	ABOVE FINISHED FLOOR
AHU	AIR HANDLING UNIT
AMB	AMBIENT
AMP	AMPERE (AMP, AMPS)
BAL	BALANCE
BTU	BRITISH THERMAL UNIT
CAP	CAPACITY
CFM	CUBIC FEET PER MINUTE
CHWS	CHILLED WATER SUPPLY
CHWR	CHILLED WATER RETURN
CLG	COOLING
CU	CONDENSING UNIT
EAT	ENTERING AIR TEMPERATURE
EF	EXHAUST FAN
ESP	EXTERNAL STATIC PRESSURE
ET	EXPANSION TANK
EW	ENTERING WATER TEMPERATURE
EXH	EXHAUST
F	FEET
FC	DEGREES FAHRENHEIT
FD	FLEXIBLE CONNECTION
FD	FIRE DAMPER
FFM	FEET PER MINUTE
FT	FEET
FTR	FIN TUBE RADIATION
GPH	GALLONS PER HOUR
GPM	GALLONS PER MINUTE
H-1	HUMIDIFIER
HWC	HOT WATER COIL
HP	HORSE POWER
HTR	HEATING RETURN (HOT WATER)
HTS	HEATING SUPPLY (HOT WATER)
HTG	HEATING
Hz	FREQUENCY
IN.	INCH
IN. WG	INCHES WATER GAUGE
LAT	LEAVING AIR TEMPERATURE
LBS	POUNDS
LBS/HR	POUNDS PER HOUR
LWT	LEAVING WATER TEMPERATURE
MBH	BTU PER HOUR (THOUSAND)
N.T.S.	NOT TO SCALE
O.A.	OUTSIDE AIR
OED	OPEN END DUCT
P-1	PUMP
PD	PRESSURE DROP
PH	PHASE
PSI	POUNDS PER SQUARE INCH
RDG	REGISTER DIFFUSER GRILLE
RET	RETURN
RH	RELATIVE HUMIDITY
RPM	ROTATIONS PER MINUTE
SP-1	SUMP PUMP
SQ.FT.	SQUARE FEET
SUP	SUPPLY
T&P	TEMPERATURE & PRESSURE RELIEF VALVE
TYP	TYPICAL
UH	UNIT HEATER
UON	UNLESS OTHERWISE NOTED
VD	VOLUME DAMPER
VF	VERIFY IN FIELD
VF	VERIFY IN FIELD
WB	WET BULB
WP	WORKING PRESSURE
ZC	ZONE CONTROLLER
ZV	ZONE VALVE

- MECHANICAL GENERAL NOTES**
- THESE GENERAL NOTES ARE APPLICABLE TO ALL MECHANICAL DRAWINGS.
 - DRAWINGS ARE DIAGRAMMATIC AND SHOW GENERAL INTENT OF WORK. SEE DETAILS, SCHEDULES AND SPECIFICATIONS FOR ADDITIONAL INFORMATION.
 - MECHANICAL CONTRACTOR MUST REVIEW DRAWINGS OF THE OTHER TRADES AS PART OF THIS CONTRACT FOR ADDITIONAL WORK REQUIRED AND OR COORDINATION OF HIS WORK FOR OPERATIONS OR CONNECTIONS TO OTHER SYSTEMS.


MECHANICAL LEGEND	
	DIFFUSER/GRILLE - SUPPLY
	GRILLE/REGISTER - RETURN
	GRILLE/REGISTER - EXHAUST
	ROUND DUCT UP
	ROUND DUCT DN
	SIDEWALL GRILLE/REGISTER - SUPPLY/RETURN/EXHAUST
	LINEAR SLOT DIFFUSER/BAR GRILLE - SUPPLY
	AIR FLOW DIRECTION INDICATOR - SUPPLY
	AIR FLOW DIRECTION INDICATOR - RETURN
	DUCT RISER - SUPPLY/COMBUSTION AIR
	DUCT DROP - SUPPLY/COMBUSTION AIR
	DUCT RISER - RETURN/EXHAUST
	DUCT DROP - RETURN/EXHAUST
	VOLUME DAMPER
	MOTORIZED DAMPER
	REDUCER
	DIRECTION OF FLOW
	PIPE DOWN
	PIPE DROP
	PIPE RISE
	PIPE ANCHOR
	PIPE GUIDE or SLEEVE
	PIPE EXPANSION FITTING (AT BLDG. EXP. JOINTS)
	PLUGGED OR CAPPED PIPE
	EXISTING TO BE REMOVED
	CONNECT TO EXISTING
	BALL VALVE

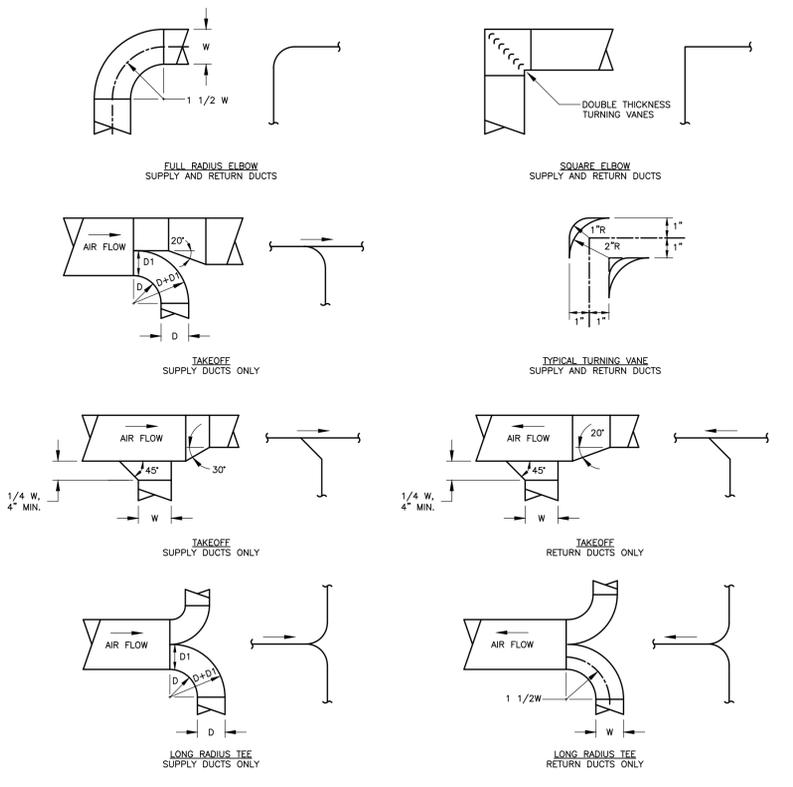


TYPICAL DUCT DETAILS WITH SINGLE LINE REPRESENTATION
 SCALE: N.T.S.

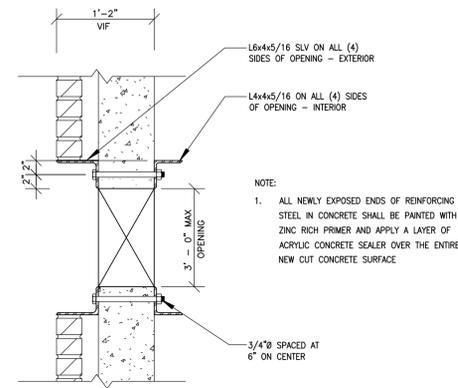


HEADER DETAIL
 N.T.S.

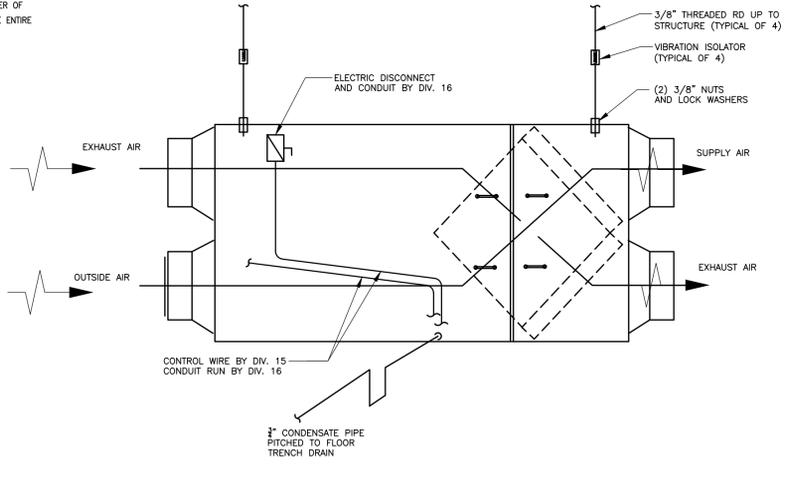

ENERGY RECOVERY UNIT DETAIL
 N.T.S.

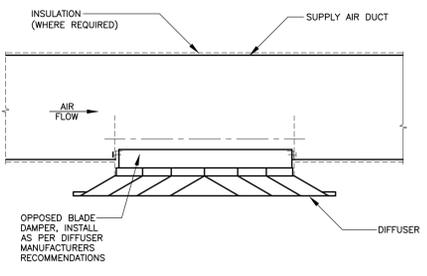

SUPPLY DIFFUSER
 N.T.S.

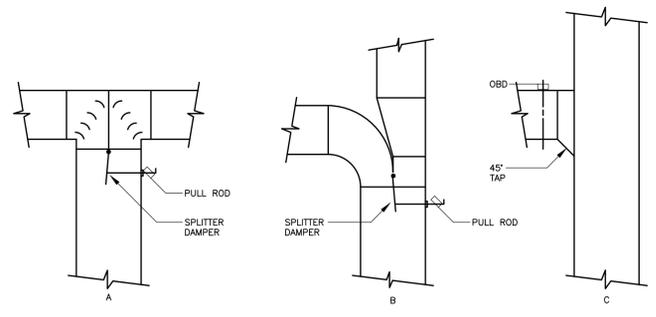

TYPICAL DUCT DETAIL
 SCALE: N.T.S.

NOTES:

REV.	DATE	DESCRIPTION
1	04/11/25	NEW ISO ROOM REV.
-	02/07/25	ISSUED FOR BID

PROJECT:
CHESHIRE ANIMAL CONTROL
 500 HIGHLAND AVENUE
 CHESHIRE, CT 06410

SHEET TITLE:
MECHANICAL DETAILS, & SCHEDULES

PROJECT NUMBER:	25007
ISSUED:	FEBRUARY 7, 2025
DRAWN BY:	NHS
CHECKED BY:	-
SCALE:	AS INDICATED

SHEET:

M-2

MECHANICAL (HVAC) SPECIFICATIONS

GENERAL

SCOPE

THE GENERAL SCOPE OF THE HVAC WORK IS TO REMOVE EXISTING SYSTEMS, MODIFY THE EXISTING SYSTEMS, AND PROVIDE NEW SYSTEMS AS INDICATED ON THESE DOCUMENTS...

IT IS THE INTENT THAT ALL MECHANICAL WORK AND MATERIALS NECESSARY TO COMPLETE THE ENTIRE PROJECT IN ACCORDANCE WITH THE CONTRACT PLANS AND SPECIFICATIONS...

DEFINITIONS

'FURNISH' OR 'PROVIDE' - TO FURNISH, ERECT, INSTALL AND CONNECT UP COMPLETE AND READY FOR OPERATION PARTICULAR WORK REFERRED TO, UNLESS SPECIFICALLY INDICATED OR SPECIFIED OTHERWISE.

'WORK' - LABOR, MATERIALS, EQUIPMENT, APPARATUS, CONTROLS, ACCESSORIES AND ALL OTHER ITEMS CUSTOMARILY FURNISHED AND/OR REQUIRED FOR PROPER AND COMPLETE INSTALLATION OF WORK.

'EXPOSED' - NOT INSTALLED UNDERGROUND OR 'CONCEALED' AS DEFINED ABOVE.

'INDICATE' OR 'SHOWN' - AS INDICATED OR SHOWN ON DRAWINGS OR SPECIFIED WITH SPECIFICATIONS.

'PIPING' - PIPE, FITTINGS, FLANGES, VALVES, CONTROLS, HANGERS, TRAPS, DRAINS, INSULATION AND ITEMS CUSTOMARILY OR REQUIRED IN CONNECTION WITH OR RELATING TO SUCH PIPING.

'SUPPLY' - TO PURCHASE, PRODUCE, ACQUIRE AND DELIVER COMPLETE WITH ALL RELATED ITEMS.

'INSTALL' - TO ERECT, MOUNT AND CONNECT UP COMPLETE WITH ALL RELATED ACCESSORIES.

'NOTED' - AS INDICATED ON DRAWINGS AND/OR SPECIFIED.

CODES, RULES, PERMITS AND FEES

THIS CONTRACTOR SHALL GIVE ALL NECESSARY NOTICES, OBTAIN ALL PERMITS AND PAY ALL STATE AND LOCAL TAXES, FEES AND OTHER COSTS IN CONNECTION WITH HIS WORK...

THIS CONTRACTOR SHALL INCLUDE IN THE WORK, WITHOUT EXTRA COST TO THE OWNER, ANY LABOR, MATERIALS, SERVICES, APPARATUS, DRAWINGS (IN ADDITION TO CONTRACT DRAWINGS AND DOCUMENTS)...

THIS CONTRACTOR SHALL PERFORM AND FILE ALL TESTS IN ACCORDANCE WITH THE CURRENT REGULATIONS OF THE STATE AND LOCAL AUTHORITIES.

ALL MATERIALS FURNISHED AND ALL WORK INSTALLED SHALL COMPLY WITH THE RULES AND RECOMMENDATIONS OF THE NATIONAL BUREAU OF FIRE UNDERWRITERS...

CODES, REGULATIONS AND STANDARDS

ALL MECHANICAL WORK SHALL BE PERFORMED IN ACCORDANCE WITH THE FOLLOWING APPROVED CODES, REGULATIONS AND STANDARDS:

IBC - INTERNATIONAL BUILDING CODE, 2021 EDITION, AS AMENDED BY THE STATE OF CONNECTICUT 2022 AMENDMENTS.

IMC - INTERNATIONAL MECHANICAL CODE, 2021 EDITION, WITH 2022 CONNECTICUT AMENDMENTS.

IFC - INTERNATIONAL FIRE CODE, 2021 EDITION, AS AMENDED BY THE STATE OF CONNECTICUT 2022 AMENDMENTS.

2022 CONNECTICUT STATE FIRE SAFETY CODE

STATE DEMOLITION CODE

LOCAL BUILDING CODE

NFPA - NATIONAL FIRE PROTECTION CODE

NFPA 70 - NATIONAL ELECTRICAL CODE, 2020 EDITION, AS AMENDED BY THE STATE OF CONNECTICUT 2022 AMENDMENTS.

NFPA 72 - NATIONAL FIRE ALARM CODE, 2019 EDITION

NFPA 99 - HEALTH CARE FACILITIES CODE, 2021 EDITION

NFPA 101 - LIFE SAFETY CODE, 2021 EDITION, AS AMENDED BY THE STATE OF CONNECTICUT 2022 AMENDMENTS.

IECC - INTERNATIONAL ENERGY CONSERVATION CODE, 2021, AS AMENDED BY THE STATE OF CONNECTICUT 2022 AMENDMENTS.

ICC/ANSI A117.1, 2017, ACCESSIBLE AND USABLE BUILDINGS AND FACILITIES, AS AMENDED BY THE STATE OF CONNECTICUT 2018 AMENDMENTS.

ANSI - AMERICAN NATIONAL STANDARDS INSTITUTE

ASTM - AMERICAN SOCIETY FOR TESTING AND MATERIALS

OSHA - OCCUPATIONAL SAFETY AND HEALTH ADMINISTRATION

U.L. - UNDERWRITERS LABORATORIES

EPA - ENVIRONMENTAL PROTECTION AGENCY

COMPLY WITH REQUIREMENTS OF LOCAL AUTHORITY HAVING JURISDICTION.

INSURANCE

THE MECHANICAL CONTRACTOR SHALL FURNISH STATUTORY COMPENSATION INSURANCE CERTIFICATES FOR PERSONAL AND PROPERTY DAMAGE DISABILITY/LIABILITY AS REQUIRED BY THE OWNER AND/OR AS HEREINBEFORE DESCRIBED.

GUARANTEE AND SERVICE

THE CONTRACTOR SHALL GUARANTEE ALL MATERIALS AND WORKMANSHIP FOR A PERIOD OF ONE YEAR FROM THE DATE OF ACCEPTANCE OF THE INSTALLATION.

ALL COMPRESSORS TO HAVE (5) FIVE YEAR EXTENDED WARRANTIES.

DRAWINGS AND INTENT

DRAWINGS ARE INTENDED AS WORKING DRAWINGS FOR GENERAL LAYOUT OF THE VARIOUS HVAC SYSTEMS. HOWEVER, LAYOUT OF EQUIPMENT, ACCESSORIES, SPECIALTIES, DUCTWORK, AND PIPING SYSTEMS ARE GRAPHIC UNLESS SPECIFICALLY DIMENSIONED.

ALL EXISTING CONDITIONS ARE NOT INDICATED ON THE DOCUMENTS AND THOSE SHOWN ARE APPROXIMATIONS. THE CONTRACTOR IS TO VERIFY, IN THE FIELD, ALL EXISTING CONDITIONS.

EXAMINATION OF PREMISES - SPECIAL NOTE: NO CONSIDERATION OR ALLOWANCE WILL BE GRANTED FOR FAILURE TO VISIT SITE, OR ANY ALLEGED MISUNDERSTANDING OF MATERIAL TO BE FURNISHED, OR WORK TO BE DONE.

MEASUREMENTS

ALL MEASUREMENTS TAKEN AT THE BUILDING SHALL TAKE PRECEDENCE OVER SCALE DIMENSIONS. EVERY PART OF THE PLANS SHALL BE FITTED TO THE ACTUAL CONDITIONS AT THE BUILDING.

TEMPORARY SERVICES

THE HVAC CONTRACTOR IS TO COORDINATE WITH THE GENERAL CONTRACTOR, PRIOR TO PERFORMING WORK REQUIRING INTERRUPTION OF EXISTING SERVICES.

WORK SHALL BE ARRANGED FOR CONTINUOUS PERFORMANCE WHENEVER POSSIBLE. THE MECHANICAL CONTRACTOR SHALL PROVIDE TEMPORARY SERVICES AND/OR CONNECTIONS WHERE REQUIRED AND/OR SCHEDULED AND PERFORM OVERTIME WORK FOR ANY OPERATION WHICH REQUIRED SHUTDOWN OF THE FACILITIES AT NO ADDITIONAL COST TO THE OWNER.

THE AREA OF CONSTRUCTION AND/OR ADJACENT SPACES MAY BE OCCUPIED DURING THE CONSTRUCTION PERIOD. THE CONTRACTOR IS TO TAKE ALL NECESSARY MEASURES AND PROVIDE ALL MATERIALS TO ENSURE A SAFE ENVIRONMENT FOR THE FACILITY'S OCCUPANTS.

CONTINUITY OF EXISTING SYSTEMS

WHEREVER AN EXISTING SYSTEM IS REMOVED, PARTIALLY REMOVED, OR MODIFIED THE REMAINING SYSTEM IS TO FUNCTION FULLY AS BEFORE.

MAINTAIN CONTINUITY OF THE EXISTING AIR SYSTEMS, HYDRONIC SYSTEMS, AND CONTROL SYSTEMS TO THE AREAS NOT AFFECTED BY THIS ALTERATION.

SCAFFOLDING, RIGGING AND HOISTING

UNLESS OTHERWISE SPECIFIED, CONTRACTOR SHALL FURNISH ALL SCAFFOLDING, RIGGING, HOISTING AND SERVICES NECESSARY FOR ERECTION AND DELIVERY INTO THE PREMISES OF ANY EQUIPMENT AND APPARATUS FURNISHED.

THE CONTRACTOR SHALL REMOVE SAME FROM PREMISES WHEN NO LONGER REQUIRED.

HOUSEKEEPING

THIS CONTRACTOR SHALL BE RESPONSIBLE FOR KEEPING STOCK OF MATERIALS AND EQUIPMENT STORED ON PREMISES, AT LOCATIONS DESIGNATED FOR SUCH USE, IN A NEAT AND ORDERLY MANNER.

THIS CONTRACTOR SHALL AT ALL TIMES, KEEP THE PREMISES FREE FROM ACCUMULATION OF WASTE MATERIAL OR RUBBISH CAUSED BY HIS EMPLOYEES AT WORK.

ALL MATERIAL SCHEDULED FOR REMOVAL IS TO BE DISPOSED OF IN A MANNER MEETING ALL FEDERAL, STATE, AND LOCAL REGULATIONS.

PROTECTION OF MATERIALS AND EQUIPMENTS

CLOSE PIPE OPENINGS WITH CAPS OR PLUGS DURING INSTALLATION.

PROVIDE TEMPORARY CLOSURES ON OPEN ENDED DUCTS DURING CONSTRUCTION PERIOD.

TIGHTLY COVER AND PROTECT FIXTURES AND EQUIPMENT AGAINST DIRT, WATER AND CHEMICAL OR MECHANICAL INJURY.

AT COMPLETION OF ALL WORK, FIXTURES, EXPOSED MATERIALS AND EQUIPMENT SHALL BE THOROUGHLY CLEANED.

WORK NOT INCLUDED

ALL ELECTRICAL WORK CUTTING AND PATCHING LINTELS AND STRUCTURAL FRAMING ALL CONCRETE WORK ALL PAINTING

THIS CONTRACTOR SHALL FURNISH THE GENERAL CONTRACTOR WITH THE SIZES AND LOCATIONS OF CHASES AND OPENINGS WHICH OCCUR IN WALLS, PARTITIONS, FLOORS, ROOFS, ETC.

SHOP DRAWINGS PRIOR TO DELIVERY TO THE JOB SITE, BUT SUFFICIENTLY IN ADVANCE OF REQUIREMENTS NECESSARY TO ALLOW ENGINEER AMPLI TIME FOR REVIEW.

INDICATE ON EACH SUBMISSION: PROJECT NAME AND LOCATION ARCHITECT AND ENGINEER ITEM IDENTIFICATION APPROVAL STAMP OF PRIME CONTRACTOR

ALL DUCTWORK SHOP DRAWINGS AND COORDINATION DRAWINGS SHALL BE SUBMITTED ON 3/8" IN SCALE DRAWINGS AND SHALL INCLUDE LOCATIONS AND SIZES OF EXISTING EQUIPMENT ALONG WITH NEW WORK.

COORDINATION DRAWINGS SHALL INDICATE ALL MEP EQUIPMENT, DUCTS AND PIPES AND PERTINENT ARCHITECTURAL ITEMS. MOUNTING HEIGHTS SHALL BE NOTED.

SUBMIT SHOP DRAWINGS FOR THE FOLLOWING: DUCTWORK LAYOUT, SHEET METAL DETAILS/STANDARDS COORDINATION DRAWINGS

PRIOR TO DELIVERY TO THE JOB SITE, BUT SUFFICIENTLY IN ADVANCE OF REQUIREMENTS NECESSARY TO ALLOW ENGINEER AMPLI TIME FOR REVIEW, CONTRACTOR SHALL SUBMIT FOR APPROVAL, FIVE (5) COPIES OF EACH SHOP DRAWING.

INDICATE ON EACH SUBMISSION: PROJECT NAME AND LOCATION ARCHITECT AND ENGINEER ITEM IDENTIFICATION APPROVAL STAMP OF PRIME CONTRACTOR

ALL DUCTWORK SHOP DRAWINGS AND COORDINATION DRAWINGS SHALL BE SUBMITTED ON 3/8" IN SCALE DRAWINGS AND SHALL INCLUDE LOCATIONS AND SIZES OF EXISTING EQUIPMENT ALONG WITH NEW WORK.

COORDINATION DRAWINGS SHALL INDICATE ALL MEP EQUIPMENT, DUCTS AND PIPES AND PERTINENT ARCHITECTURAL ITEMS. MOUNTING HEIGHTS SHALL BE NOTED.

HANGERS AND SUPPORTING

PIPE HANGING AND SUPPORTING - PIPING SHALL NOT BE SUPPORTED BY OTHER PIPING, BUT SHALL BE SUPPORTED WITH PIPE HANGERS SUITABLE FOR THE SIZE OF PIPE AND PROPER STRENGTH AND QUALITY AT PROPER INTERVALS SO THAT THE PIPING CANNOT BE MOVED ACCIDENTALLY FROM THE INSTALLED POSITION AS FOLLOWS:

Table with 2 columns: PROVIDE CLEVIS HANGERS and AT CENTER OF CENTER SPACING (UNLESS OTHERWISE NOTED). Rows include 1/2 inch pipe or tubing, 3/4 inch or 1 inch pipe or tubing, 1-1/4 inch or larger (horizontal), and 1-1/4 inch or larger (vertical).

DUCT HANGING AND SUPPORTING - DUCTWORK SHALL NOT BE SUPPORTED BY OTHER DUCTWORK OR PIPING, BUT SHALL BE SUPPORTED WITH HANGERS OF TYPE AND AT SPACING AS PER SMACNA STANDARDS.

VIBRATION AND SEISMIC CONTROL

QUIET OPERATION - ALL WORK SHALL OPERATE UNDER ALL CONDITIONS OF LOAD WITHOUT ANY SOUND OR VIBRATION WHICH IS OBJECTIONABLE IN THE OPINION OF THE ENGINEER.

PROVIDE FLEXIBLE PIPE CONNECTIONS AT ALL PIPING CONNECTED TO MOVING EQUIPMENT.

PROVIDE FLEXIBLE DUCT CONNECTIONS AT ALL DUCTWORK CONNECTED TO MOVING EQUIPMENT. FLEXIBLE CONNECTIONS SHALL BE 29 OZ. NEOPRENE COATED FIBERGLASS, 6" WIDE.

PROVIDE VIBRATION ISOLATION SPRINGS OR PADS AT MOUNTING AND SUPPORTS FOR ALL EQUIPMENT CAPABLE OF TRANSMITTING VIBRATIONS.

SEISMIC RESTRAINTS

SEISMIC RESTRAINTS DESIGNED AND CONSTRUCTED FOR LATERAL FORCES IN ANY DIRECTION SHALL BE PROVIDED FOR ALL MECHANICAL EQUIPMENT IN ACCORDANCE WITH THE STATE BUILDING CODE.

SEISMIC RESTRAINTS SHALL NOT BE REQUIRED FOR THE FOLLOWING: PIPING IN BOILER AND MECHANICAL ROOMS LESS THAN 1-1/4 INCH INSIDE DIAMETER.

- 1. PIPING IN BOILER AND MECHANICAL ROOMS LESS THAN 1-1/4 INCH INSIDE DIAMETER. 2. ALL OTHER PIPING HAVING MORE THAN 2-1/2 INCH INSIDE DIAMETER. 3. RECTANGULAR AIR-HANDLING DUCTS LESS THAN 6 SQUARE FEET IN CROSS-SECTIONAL AREA.

SEISMIC RESTRAINT FOR DUCTWORK; PROVIDE REQUIRED BRACING MATERIAL. DUCTWORK SHALL BE SUPPORTED AND BRACED TO RESIST ALL DIRECTIONAL (TRANSVERSE, LONGITUDINAL AND VERTICAL) FORCES EQUAL TO 10 PERCENT OF THE WEIGHT OF THE DUCT SYSTEM.

IDENTIFICATION

ALL IDENTIFICATION LABELING IS TO COMPLY WITH ASME A13.1.

ALL PIPING IS TO BE LABELED WITH INDICATIONS OF SERVICE AND DIRECTION OF FLOW.

ALL DUCTWORK IS TO BE LABELED WITH INDICATIONS OF SERVICE, DIRECTION OF FLOW AND ASSOCIATED SYSTEM DESIGNATION.

ALL EQUIPMENT IS TO HAVE PERMANENT LABELS INDICATING EQUIPMENT DESIGNATION.

DUCT INSTALLATION

SIZES AND APPROXIMATE LOCATION OF ALL DUCTS ARE SHOWN ON THE DRAWINGS. CHECK CAREFULLY WITH THE ARCHITECTURAL DRAWINGS, DRAWINGS SHOWING WORK OF OTHER TRADES, AND EXISTING FIELD CONDITIONS TO MAKE SURE THAT THERE WILL BE NO CONFLICT BETWEEN THESE TRADES AND THE DUCTS.

CONDUCT TESTS AT STATIC PRESSURES EQUAL TO MAXIMUM DESIGN PRESSURE OF SYSTEM OR SECTION BEING TESTED. IF PRESSURE CLASSES ARE NOT INDICATED, TEST ENTIRE SYSTEM AT MAXIMUM SYSTEM DESIGN PRESSURE.

MAXIMUM ALLOWABLE LEAKAGE: COMPLY WITH REQUIREMENTS FOR LEAKAGE CLASS 3 FOR ROUND AND FLAT-OVAL DUCTS, LEAKAGE CLASS 12 FOR RECTANGULAR DUCTS IN PRESSURE CLASSES LOWER THAN AND EQUAL TO 2-INCH WG (500 PA).

REMAKE LEAKING JOINTS AND RETEST UNTIL LEAKAGE IS EQUAL TO OR LESS THAN MAXIMUM ALLOWABLE.

MATERIALS

DISSIMILAR METALS WHENEVER DISSIMILAR PIPING MATERIALS ARE CONNECTED THE TWO SHALL BE SEPARATED WITH AN 'INSULATION' CONNECTION (DIELECTRIC) FITTING.

THE PLANS AND/OR SPECIFICATIONS INDICATE THE NAME, MODEL NUMBER OR TYPE OF EQUIPMENT OR MATERIALS SPECIFIED TO SET THE STANDARD OF THE EQUIPMENT FOR THE PROJECT.

THE ENGINEER WILL ENTERTAIN THE USE OF OTHER MANUFACTURER'S EQUIPMENT OF LIKE FUNCTIONS AND EQUAL QUALITY. FINAL ACCEPTANCE OF SUBSTITUTES IS AT THE ENGINEER'S DISCRETION.

WHENEVER DISSIMILAR PIPING MATERIALS ARE CONNECTED THE TWO SHALL BE SEPARATED WITH AN 'INSULATION' CONNECTION (DIELECTRIC) FITTING.

DUCTWORK

SHEET METAL DUCTWORK

ELECTRICAL SPECIFICATIONS

PART 1 – GENERAL PROVISIONS FOR ELECTRICAL WORK

REFERENCES

THIS SECTION COVERS THE GENERAL REQUIREMENTS FOR ELECTRICAL WORK. EXAMINE ALL CONTRACT DRAWINGS AND ALL OTHER SECTIONS OF THE SPECIFICATIONS FOR ADDITIONAL WORK RELATED TO THE WORK OF THIS DIVISION.

DEFINITIONS

'PROVIDE' – TO FURNISH, INSTALL AND CONNECT UP COMPLETE AND READY FOR SAFE AND REGULAR OPERATION OF PARTICULAR WORK REFERRED TO UNLESS, SPECIFICALLY OTHERWISE NOTED.

'INSTALL' – TO ERECT, MOUNT AND CONNECT COMPLETE WITH RELATED ACCESSORIES.

'WORK' – LABOR, MATERIALS, EQUIPMENT, APPARATUS, CONTROLS, ACCESSORIES AND OTHER ITEMS REQUIRED FOR PROPER AND COMPLETE INSTALLATION.

'WIRING' – RACEWAY, FITTINGS, WIRE, BOXES, MOUNTING HARDWARE AND RELATED ITEMS.

'CONCEALED' – EMBEDDED IN MASONRY OR OTHER CONSTRUCTION CAVITY, INSTALLED IN FURRED SPACES, WITHIN DOUBLE PARTITIONS OR HUNG CEILING.

'SIMILAR' OR 'EQUAL' – EQUAL MATERIALS, WEIGHT, SIZE, DESIGN AND EFFICIENCY OF SPECIFIED PRODUCT.

'CONTRACTOR' – THE ELECTRICAL CONTRACTOR.

'NOTED' – AS INDICATED ON THE DRAWINGS AND/OR SPECIFICATIONS.

SCOPE

THIS WORK SHALL CONSIST OF THE FURNISHINGS OF ALL LABOR, MATERIALS AND SERVICES REQUIRED COMPLETE, READY FOR CORRECT OPERATION FOR ALL ELECTRICAL WORK CALL FOR BY THE ACCOMPANYING DRAWINGS AND SPECIFICATIONS. ALL ELECTRICAL WORK SHALL BE PERFORMED IN ACCORDANCE WITH THE NATIONAL ELECTRICAL CODE, STATE AND LOCAL CODES.

THE DATA INDICATED IN THESE DRAWINGS AND SPECIFICATIONS ARE AS EXACT AS COULD BE SECURED, BUT THEIR ABSOLUTE ACCURACY IS NOT GUARANTEED. DO NOT SCALE DRAWINGS. EXACT LOCATIONS, DISTANCES, LEVELS AND OTHER CONDITIONS WILL BE GOVERNED BY THE BUILDING. USE THE DRAWINGS AND SPECIFICATIONS FOR GUIDANCE AND SECURE THE ENGINEER'S APPROVAL OF CHANGES IN LOCATIONS, CIRCUITS, WHERE SHOWN ON AN ELECTRICAL DRAWINGS, ARE SO INDICATED PRIMARILY FOR THE PURPOSE OF INDICATING THE GENERAL CIRCUIT PLAN AND DO NOT NECESSARILY INDICATE THE EXACT LOCATION OF ROUTING OF THE RACEWAYS UNLESS SPECIFICALLY INDICATED. CIRCUITS SHALL BE RUN IN SUIT CONDITIONS CONSIDERING STRUCTURAL FEATURES, OTHER TRADES, CONSTRUCTION METHODS AND GOOD INSTALLATION PRACTICE.

BEFORE SUBMITTING A BID, THE CONTRACTOR SHALL VISIT THE SITE AND BECOME THOROUGHLY FAMILIAR WITH ALL EXISTING CONDITIONS UNDER WHICH THE WORK AND WORK OF OTHER TRADES WILL BE INSTALLED. THIS CONTRACT INCLUDES ALL NECESSARY OFFSETS, TRANSITIONS, MODIFICATIONS AND RELOCATION REQUIRED TO INSTALL ALL NEW EQUIPMENT IN NEW OR EXISTING SPACES. CONTRACTOR SHALL INCLUDE ANY MODIFICATIONS REQUIRED IN EXISTING ELECTRICAL EQUIPMENT FOR INSTALLATION OF NEW ELECTRICAL EQUIPMENT AND NEW EQUIPMENT OF OTHER TRADES, (LIGHTING FIXTURES, DEVICES, CONDUIT WIRING, ETC.) ALL NEW AND EXISTING EQUIPMENT AND SYSTEMS SHALL BE FULLY OPERATIONAL UNDER THIS CONTRACT BEFORE THE PROJECT IS CONSIDERED COMPLETE. THE CONTRACTOR SHALL BE HELD RESPONSIBLE FOR ANY ASSUMPTIONS THAT ARE MADE, ANY OMISSIONS OR ERRORS MADE AS A RESULT OF FAILURE TO VISIT THE SITE AND BECOME THOROUGHLY FAMILIAR WITH THE EXISTING CONDITIONS AND THE CONTRACT DOCUMENTS OF ALL TRADES.

CODES, REGULATIONS AND STANDARDS

ALL ELECTRICAL WORK SHALL BE PERFORMED IN ACCORDANCE WITH THE FOLLOWING APPROVED CODES, REGULATIONS AND STANDARDS:

IBC – INTERNATIONAL BUILDING CODE, 2021 EDITION, AS AMENDED BY THE STATE OF CONNECTICUT 2022 AMENDMENTS.

IFC INTERNATIONAL FIRE CODE, 2021 EDITION, AS AMENDED BY THE STATE OF CONNECTICUT 2022 AMENDMENTS.

2022 CONNECTICUT STATE FIRE SAFETY CODE

STATE DEMOLITION CODE

LOCAL BUILDING CODE

NFPA – NATIONAL FIRE PROTECTION CODE

NFPA 70 – NATIONAL ELECTRICAL CODE, 2020 EDITION, AS AMENDED BY THE STATE OF CONNECTICUT 2022 AMENDMENTS.

NFPA 72 – NATIONAL FIRE ALARM CODE, 2019 EDITION

NFPA 101 – LIFE SAFETY CODE, 2021 EDITION, AS AMENDED BY THE STATE OF CONNECTICUT 2022 AMENDMENTS.

IECC – INTERNATIONAL ENERGY CONSERVATION CODE, 2021, AS AMENDED BY THE STATE OF CONNECTICUT 2022 AMENDMENTS.

ICC/ANSI A117.1, 2017, ACCESSIBLE AND USABLE BUILDINGS AND FACILITIES, AS AMENDED BY THE STATE OF CONNECTICUT 2022 AMENDMENTS.

ANSI – AMERICAN NATIONAL STANDARDS INSTITUTE

ASTM – AMERICAN SOCIETY FOR TESTING AND MATERIALS

OSHA – OCCUPATIONAL SAFETY AND HEALTH ADMINISTRATION

U.I. – UNDERWRITERS LABORATORIES

EPA – ENVIRONMENTAL PROTECTION AGENCY

IEEE – INSTITUTE OF ELECTRICAL AND ELECTRONIC ENGINEERS

NEMA – NATIONAL ELECTRICAL MANUFACTURERS ASSOCIATION

PERMITS, FEES AND INSPECTIONS

THE CONTRACTOR SHALL GIVE ALL NECESSARY NOTICES, OBTAIN ALL PERMITS, PAY FOR ALL GOVERNMENT, STATE SALES TAXES AND APPLICABLE FEES. THE CONTRACTOR SHALL FILE ALL DRAWINGS, COMPLETE ALL DOCUMENTS AND OBTAIN ALL NECESSARY APPROVALS FROM THE PROPER AUTHORITY OR AGENCY HAVING JURISDICTION. OBTAIN ALL REQUIRED CERTIFICATES OF INSPECTION COVERING WORK. THE CONTRACTOR SHALL SEE THAT ALL REQUIRED INSPECTIONS AND TESTS ARE MADE AND SHALL COOPERATE TO MAKE THESE TESTS AS THOROUGH AND AS READILY MADE AS POSSIBLE.

MATERIALS AND WORKMANSHIP

ALL MATERIALS AND APPARATUS REQUIRED FOR THE WORK, EXCEPT AS OTHERWISE SPECIFIED, SHALL BE NEW AND OF FIRST-CLASS QUALITY. IT SHALL BE FURNISHED, DELIVERED, ERECTED, CONNECTED, FINISHED IN EVERY DETAIL AND SO SELECTED AND ARRANGED AS TO FIT PROPERLY INTO THE BUILDING SPACES. WHERE NO SPECIFIC KIND OR QUALITY MATERIAL IS GIVEN, A FIRST-CLASS STANDARD ARTICLE AS ACCEPTED BY THE ENGINEER SHALL BE FURNISHED.

ALL EQUIPMENT AND MATERIALS SHALL BE SPECIFICATION GRADE AND BEAR THE UNDERWRITER'S LABEL, NO SUBSTITUTE OR ALTERNATE EQUIPMENT, MATERIAL, ETC. WILL BE CONSIDERED FOR THIS PROJECT.

ALL WORK SHALL BE OF A QUALITY CONSISTENT WITH GOOD TRADE PRACTICE AND SHALL BE INSTALLED IN A NEAT, WORKMANLIKE MANNER. THE ENGINEER/OWNER RESERVES THE RIGHT TO REJECT ANY WORK WHICH, IN HIS OPINION, HAS BEEN INSTALLED IN A SUBSTANDARD, DANGEROUS OR IN AN UNSOUND MANNER. THE CONTRACTOR SHALL REPLACE REJECTED WORK IN A SATISFACTORY MANNER AT NO EXTRA COST TO THE OWNER.

GUARANTEES

ALL WORKMANSHIP AND MATERIALS SHALL BE FULLY GUARANTEED FOR A PERIOD OF ONE YEAR AFTER ACCEPTANCE OF THE ENTIRE INSTALLATION COVERED BY THIS CONTRACT. SHOULD ANY DEFECTS OCCUR DURING THE GUARANTEED PERIOD, THE CONTRACTOR SHALL REPAIR AND/OR REPLACE ALL DEFECTIVE EQUIPMENT, MATERIAL AND/OR WORK AT NO EXTRA CHARGE TO THE OWNER.

RECORD DRAWINGS

MAINTAIN, AT THE JOB SITE, A SET OF ELECTRICAL DRAWINGS INDICATING ALL CHANGES IN LOCATION AND CIRCUITING OF THE EQUIPMENT, PANELS, DEVICES, ETC. FROM THE ORIGINAL LAYOUT. CLEARLY MARK IN RED ALL CHANGES ON THE DRAWINGS. AT THE COMPLETION OF THE PROJECT THE CONTRACTOR SHALL TURN OVER THE RECORD DRAWINGS TO THE ENGINEER/OWNER.

COORDINATION

ALL WORK SHALL BE COORDINATED AND CARRIED OUT IN CONJUNCTION WITH ALL TRADES AND FULL COORDINATION DRAWINGS SHALL BE CREATED IN ORDER THAT ALL WORK MAY PROCEED WITH A MINIMUM OF DELAY AND INTERFERENCE.

SHOP DRAWINGS

SUBMIT ELECTRICAL PDF FORMAT OR EIGHT (8) COPIES FOR REVIEW, DETAILED SHOP DRAWINGS OF ALL EQUIPMENT AND MATERIAL SPECIFIED. THE CONTRACTOR SHALL REVIEW ALL SHOP DRAWINGS PRIOR TO SUBMISSION TO THE ENGINEER FOR REVIEW. NO MATERIAL OR EQUIPMENT MAY BE DELIVERED TO THE JOB SITE OR INSTALLED UNTIL CONTRACTOR HAS IN THEIR POSSESSION, APPROVED SHOP DRAWINGS FOR THE PARTICULAR MATERIAL OR EQUIPMENT. SHOP DRAWINGS SHALL BE SPECIFIC WITH ITEMS SUBMITTED FOR APPROVAL. CLEARLY IDENTIFIED.

THE FOLLOWING IS A LIST OF ELECTRICAL ITEMS THAT MUST BE SUBMITTED FOR REVIEW:

- SAFETY/DISCONNECT SWITCHES
- CIRCUIT BREAKERS
- CONDUIT, WIRE AND CABLE

OPERATING INSTRUCTIONS

THE CONTRACTOR SHALL FURNISH TO THE ENGINEER, FOUR (4) COMPLETE BOUND SETS OF TYPENRITEN OR BLUEPRINTED INSTRUCTIONS FOR OPERATING AND MAINTAINING ALL SYSTEMS AND EQUIPMENT INCLUDED IN THIS DIVISION. MANUFACTURER'S ADVERTISING LITERATURE OR CATALOGS WILL NOT BE ACCEPTABLE FOR OPERATING AND MAINTENANCE INSTRUCTIONS.

THE CONTRACTOR, IN THE ABOVE-MENTIONED INSTRUCTIONS, SHALL INCLUDE THE MAINTENANCE SCHEDULE FOR THE PRINCIPAL ITEMS OF EQUIPMENT FURNISHED UNDER THIS DIVISION.

AN AUTHORIZED MANUFACTURER'S REPRESENTATIVE SHALL ATTEST IN WRITING THAT HIS EQUIPMENT HAS BEEN PROPERLY INSTALLED PRIOR TO STARTUP. THESE LETTERS WILL BE BOUND INTO OPERATING AND MAINTENANCE BOOKS.

EQUIPMENT PROTECTION

PROPERLY AND COMPLETELY PROTECT AGAINST ALL DAMAGE, ALL APPARATUS, EQUIPMENT, ETC. INCLUDED IN THIS CONTRACT. THE CONTRACTOR WILL BE HELD RESPONSIBLE FOR ANY DAMAGE TO FURNISHED APPARATUS, EQUIPMENT, ETC., UNTIL FINAL ACCEPTANCE.

PROPERTY PROTECTION

THE CONTRACTOR SHALL TAKE WHATEVER MEANS NECESSARY AND/OR REQUIRED TO PROTECT OWNER'S PROPERTY WITHIN THE WORKING AREAS FROM DUST, DEBRIS AND OTHER MATTER GENERATED BY THE WORK. NO WORK SHALL COMMENCE IN AREAS WHERE PROTECTION IS REQUIRED UNLESS APPROVAL HAS BEEN GIVEN TO THE CONTRACTOR BY THE OWNER.

MANUFACTURER'S INSTRUCTION

INSTALL ALL EQUIPMENT IN ACCORDANCE WITH MANUFACTURER'S INSTRUCTIONS OR REQUIREMENTS FOR PROPER OPERATION AND MAINTENANCE.

EQUIPMENT PAINTING AND CLEANING

THOROUGHLY CLEAN ALL ELECTRICAL EQUIPMENT DEVICES AND ENCLOSURES UPON COMPLETION OF ALL WORK. REPAIR ANY EQUIPMENT WHOSE FINISH IS DAMAGED OR RUSTED. MATCH MANUFACTURER'S ORIGINAL FINISH.

DEMOLITION/REMOVAL AND RECONNECTION

BEFORE SUBMITTING A BID, THE CONTRACTOR SHALL VISIT THE SITE AND BECOME THOROUGHLY FAMILIAR WITH ALL EXISTING CONDITIONS UNDER WHICH HIS WORK WILL BE INSTALLED.

ALL EXISTING ACTIVE CIRCUITS WHICH FEED EQUIPMENT OR DEVICES THAT ARE TO REMAIN, SHALL BE MAINTAINED IN SERVICE AND SHALL BE PERMANENTLY REFEED.

ALL ITEMS BEING REMOVED SHALL REMAIN THE PROPERTY OF THE CONTRACTOR AND REMOVED FROM THE SITE UNLESS OTHERWISE INDICATED. EQUIPMENT AND DEVICES THE OWNER DOES NOT WISH TO RETAIN SHALL BECOME THE PROPERTY OF THIS CONTRACTOR AND SHALL BE REMOVED FROM THE SITE.

ALL MATERIAL CHOSEN TO BE RETAINED BY THE OWNER SHALL BE DELIVERED BY THE CONTRACTOR TO SUCH POINT AS DESIGNATED BY THE OWNER.

MATERIAL TO BE REUSED SHALL BE CAREFULLY REMOVED AND STORED AND SHALL BE REINSTALLED IN AS-FOUND CONDITION EXCEPT AS OTHERWISE INDICATED ON THE PLANS. DAMAGE OR LOSS OF MATERIAL TO BE REUSED SHALL BE THE CONTRACTOR'S RESPONSIBILITY AND SHALL BE REPAIRED OR REPLACED WITH THE EQUIVALENT MATERIAL ACCEPTABLE BY THE OWNER.

DISCONNECT AND REMOVE ALL EXISTING ELECTRICAL WORK IN CONTRACT AREA AS INDICATED ON DRAWINGS.

ALL WIRING AND CABLING SHALL BE REMOVED BACK TO ORIGINATION PANEL, UNLESS OTHERWISE INDICATED.

CONTRACTOR SHALL KEEP PREMISES FREE FROM ACCUMULATION OF WASTE MATERIAL AND RUBBISH, AND AT COMPLETION OF WORK DAY, SHALL REMOVE ALL RUBBISH AND IMPLEMENTS TO A DESIGNATED LOCATION, IF AVAILABLE. LEAVING WORK AREAS BROOM CLEAN. UNUSED OUTLET BOXES AND PLASTER RINGS SHALL BE PROVIDED WITH BLANK COVER PLATES AND MATCH DEVICE PLATES WITHIN THE ROOM.

PENETRATION SEALANT

ALL PENETRATIONS SHALL BE SEALED WITH 3M INTUMESCENT FIRE BARRIER PENETRATION SEALANT, APPLIED PER MANUFACTURER'S AND U.I. GUIDELINES.

CUTTING, PATCHING, REPAIRING AND PAINTING

THE GENERAL CONTRACTOR SHALL PERFORM ALL CUTTING, PATCHING, REPAIRING AND PAINTING FOR ALL ELECTRICAL ITEMS AND EQUIPMENT CALLED FOR UNDER THIS CONTRACT.

ACCESS PANELS

THE CONTRACTOR SHALL FURNISH AND INSTALL ACCESS PANELS AND DOORS AS REQUIRED FOR ACCESS TO INACCESSIBLE PULLBOXES, JUNCTION BOXES AND OTHER SPECIALTIES.

THE CONTRACTOR SHALL COORDINATE THE LOCATIONS OF ACCESS PANELS AND DOORS WITH THE GENERAL CONTRACTOR AND OTHER TRADES. FINAL LOCATIONS SHALL BE SUBJECT TO THE APPROVAL OF THE ARCHITECT.

INTERRUPTION OF EXISTING SERVICES

PRIOR TO PERFORMING WORK REQUIRING INTERRUPTION OF EXISTING SERVICES, THE CONTRACTOR SHALL SECURE FROM THE OWNER, APPROVAL OF THE PROPOSED OPERATION. (48 HOURS IN ADVANCE) WORK SHALL BE ARRANGED FOR CONTINUOUS PERFORMANCE. THE CONTRACTOR SHALL PROVIDE ALL NECESSARY LABOR, INCLUDING OVERTIME, IF REQUIRED, TO ASSURE THAT THE EXISTING OPERATING SERVICES WILL BE SHUT DOWN ONLY DURING THE TIME ACTUALLY REQUIRED TO MAKE NECESSARY CONNECTIONS.

PART 2 – PRODUCTS

DESCRIPTION

ALL MATERIALS AND EQUIPMENT PROVIDED UNDER THIS SECTION SHALL BE NEW, FIRST GRADE, BEST OF THEIR RESPECTIVE KINDS AND IN NO WAY SHALL THEY BE LESS THAN THE QUALITY AND INTENT SET FORTH UNDER THIS SECTION. THEY SHALL MEET THE REQUIREMENTS OF ALL STANDARDS SET UP TO GOVERN THE MANUFACTURE OF ELECTRICAL MATERIALS AND COMPLY WITH ALL APPLICABLE CODES AND STANDARDS.

WIRE

CONDUCTORS SHALL BE U.I. LISTED, 600 VOLTS, 90 DEG. C., SINGLE CONDUCTOR TYPE THWN/THHN, 98% CONDUCTIVITY, ANNEALED UNCOATED COPPER WITH PVC INSULATION COVERED WITH NYLON SHEATH JACKET. TESTED IN ACCORDANCE WITH THE REQUIREMENTS OF UNDERWRITERS LABORATORIES STANDARD 83. WIRE SHALL BE IDENTIFIED BY SURFACE MARKING INDICATING MANUFACTURER'S IDENTIFICATION CONDUCTOR SIZE AND METAL VOLTAGE RATING. U.I. SYMBOL AND TYPE DESIGNATION. CONDUCTORS SHALL BE STRANDED. MINIMUM SIZE SHALL BE #12 AWG UNLESS OTHERWISE INDICATED. MANUFACTURED BY ROME CABLE, TRIANGLE WIRE & CABLE, GENERAL CABLE OR ESSEX WIRE & CABLE.

ELECTRIC METALLIC TUBING (EMT)

ELECTRICAL METALLIC TUBING SHALL BE GALVANIZED THIN WALL STEEL CONDUIT, MANUFACTURED BY TRIANGLE WIRE AND CABLE, ALLED TUBE AND CONDUIT, REPUBLIC OR STEELTUD. THE CONNECTORS AND COUPLINGS SHALL BE HEAVY DUTY, STEEL-ZINC PLATED, SET SCREW TYPE.

FLEXIBLE METALLIC CONDUIT (FMC)

FLEXIBLE METALLIC CONDUIT SHALL BE OF HEAVY GALVANIZED SHEET METAL STRIP IN INTERLOCKED CONSTRUCTION. MANUFACTURED BY TRIANGLE WIRE AND CABLE, AMERICAN FLEXIBLE CONDUIT OR ELECTRIC-FLEX. THE CONNECTORS SHALL BE SQUEEZE TYPE MALLEABLE IRON, CADMIUM PLATED.

LIQUID-TIGHT FLEXIBLE METAL CONDUIT (LFMC)

LIQUID-TIGHT FLEXIBLE CONDUIT SHALL BE CONSTRUCTED OF HEAVY GALVANIZED SHEET METAL STRIP, SPIRALLY-WOUND INTERLOCK CONSTRUCTION WITH AN EXTRUDED POLYVINYL GRAY JACKET. CONDUIT SHALL BE U.I. LABELED AND CONFORMED TO THE APPLICATION AND ENVIRONMENT IN WHICH IT WILL BE USED. ALL CONNECTIONS, COUPLINGS AND FITTINGS SHALL BE OF HIGH QUALITY STEEL-ZINC RATED TYPE SPECIFICALLY DESIGNED FOR THIS PURPOSE. MANUFACTURED BY O/Z GEDNEY OR ELECTRI-FLEX.

METAL CLAD CABLE (MC)

METAL CLAD CABLE SHALL BE INTERLOCKING GALVANIZED STEEL ARMOR CONSTRUCTION. COLOR CODED THERMOPLASTIC/NYLON INSULATION THHN, 90 DEGREE C., 600 VOLTS. COPPER CONDUCTORS AND INTERNAL INSULATED EQUIPMENT COPPER GROUND CONDUCTOR. MARKER TAPE AND CABLE TAPE OVER MINIMUM SIZE #12 AWG UNLESS OTHERWISE INDICATED. MANUFACTURED BY AMERICAN FLEXIBLE CONDUIT, TRIANGLE WIRE AND CABLE, GENERAL CABLE OR STANDARD CABLE.

FITTINGS

CONDUIT BODIES FOR RIGID GALVANIZED STEEL CONDUIT (RGS) SHALL BE MALLEABLE IRON-ZINC PLATED WITH TAPERED HUBS AND GASKETED ALUMINUM COVER.

CONDUIT BODIES FOR ELECTRICAL METALLIC TUBING (EMT) SHALL BE CAST ALUMINUM-ALUMINUM ENAMEL FINISH WITH SET SCREW HUBS AND ALUMINUM COVER.

INSULATION BUSHINGS SHALL BE HIGH IMPACT THERMOPLASTIC PHENOLIC WITH 150 DEG. C. UL TEMPERATURE RATING.

INSULATED GROUNDING BUSHINGS SHALL BE MALLEABLE IRON ZINC PLATED WITH MOLDED ON PHENOLIC INSULATION AND LAY-IN GROUNDING LUG.

CONDUIT LOCKNUTS SHALL BE HEAVY NUT STOCK STEEL-ZINC PLATED.

OFFSET NIPPLES SHALL BE MALLEABLE IRON ZINC PLATED WITH RIGID CONDUIT THREADING AND 3/4" OFFSET.

CONNECTORS AND COUPLINGS FOR ELECTRICAL METALLIC TUBING (EMT) SHALL BE HEAVY STEEL-ZINC PLATED WITH PRE-SET/PRE-SHAKED SET SCREWS.

CONDUIT STRAPS SHALL BE SNAP-TYPE, DOUBLE RIBBED STEEL-ZINC PLATED.

METAL CLAD CABLE AND FLEXIBLE METALLIC CONDUIT CONNECTORS SHALL BE MALLEABLE IRON-ZINC PLATED, MALL HUB THREADS WITH LOCKNUT.

CONDUIT FITTINGS SHALL BE MANUFACTURED BY O/Z GEDNEY, CROUSE-HINDS OR APPLETON.

SUPPORT FITTINGS

SUPPORT CHANNEL SHALL BE ROLL-FORMED #12 GAUGE STEEL, SOLID BASE OR BOLT HOLE BASE – HOT DIP GALVANIZED FINISH, COMPLETE WITH ANGLE FITTINGS, SPRING NUTS, CONDUIT SUPPORTS, 3/8" OR 1/2" THREADED RODS (SIZE REQUIRED FOR LOAD), ETC.

CABLE TIES

CABLE TIES SHALL BE FABRICATED OF ONE-PIECE HALLAR WITH NO METAL PARTS. MANUFACTURED BY BURNDY, TAB, PANDUIT OR BLACKBURN.

CIRCUIT BREAKERS

BRANCH CIRCUIT BREAKERS SHALL BE QUICK-MAKE, QUICK-BREAK, (PLUG-IN) THERMAL MAGNETIC TYPE WITH VISIBLE CURRENT RATING AND TRIP POSITION. MANUFACTURED BY GENERAL ELECTRIC. REFER TO EXISTING LOAD CENTER IN THE FIELD.

ALL MULTI-POLE BREAKERS SHALL BE EQUIPPED WITH HANDLE TIES FOR MULTI-POLE USE.

PHASE SEQUENCE AND BALANCING

MAINTAIN CORRECT PHASE SEQUENCE OF ALL FEEDERS AND CIRCUITS WITH PHASE IDENTIFICATION THROUGHOUT THE ENTIRE SYSTEM, BALANCING ALL FEEDERS AND CIRCUITS TO WITHIN 10 PERCENT.

PHASE ROTATION

MAINTAIN CORRECT PHASE ROTATION FOR ROTATING MACHINES (MOTORS).

SAFETY/DISCONNECT SWITCHES

DISCONNECT/SAFETY SWITCHES SHALL BE MOTOR RATED, METAL ENCLOSED, INTERLOCKING, FUSIBLE OR NONFUSIBLE AS INDICATED. HEAVY DUTY TYPE, WITH APPROPRIATE VOLTAGE RATINGS, QUICK-MAKE, QUICK-BREAK MECHANISMS, SOLID NEUTRAL AND U.I. LISTED. SWITCHES SHALL HAVE PROPER TYPE METAL ENCLOSURES, STANDARD, WEATHERPROOF, DUSTPROOF, ETC., TO SUIT THEIR SPECIFIC LOCATIONS. MANUFACTURED BY ABB, SIEMENS, SQUARE 'D', OR CUTLER HAMMER.

JUNCTION BOXES, PULLBOXES AND WIREWAYS

JUNCTION BOXES, PULLBOXES AND WIREWAYS SHALL BE OF PROPER TYPE AND SIZES AS REQUIRED. CODE GAUGE, GALVANIZED STEEL WITH KNOCKOUTS AND FLANGES TO RECEIVE THE COVERS. COVERS SHALL BE FLAT, OF THE SAME MATERIAL AS THE BOX AND FASTENED TO THE BOX WITH MACHINE SCREWS. MANUFACTURED BY HOFFMAN, SQUARE 'D', OR LEE PRODUCTS.

POWER AND CONTROL WIRING

FURNISH AND INSTALL ALL POWER WIRING, CONTROL WIRING (120VAC), CONDUIT AND FITTINGS FOR ALL PLUMBING, HEATING AND VENTILATING AND AIR CONDITIONING EQUIPMENT AND FINAL CONNECTIONS. MANUAL MOTOR STARTERS SHALL BE FURNISHED, INSTALLED AND WIRED BY THE ELECTRICAL CONTRACTOR. EVERY MOTOR SHALL BE PROVIDED WITH RUNNING OVERLOAD PROTECTION, UPON COMPLETION OF WORK, CHECK OUT EACH ITEM. ITEMS TO BE CHECKED ARE VOLTAGE, ROTATION AND OVERLOAD PROTECTION.

PART 3 – EXECUTION

INSTALLATION

ALL WORK, MATERIALS AND MANNER OF INSTALLING SAME SHALL BE IN STRICT ACCORDANCE WITH THE LATEST REQUIREMENTS OF THE NATIONAL ELECTRIC CODE.

ALL CONDUIT AND WIRING SHALL BE INSTALLED CONCEALED UNLESS OTHERWISE NOTED.

WIRING IN UNFINISHED AREAS SHALL BE INSTALLED EXPOSED USING EMT OR RGS CONDUIT.

WIRING IN FINISHED AREAS SHALL BE INSTALLED IN WIREMOLD RACEWAY.

RACEWAYS

RACEWAYS, ENCLOSURES AND BOXES SHALL BE MECHANICALLY JOINED TO FORM A CONTINUOUS ELECTRICAL PATH.

THE CONTRACTOR SHALL PROVIDE APPROVED TYPE PULL BOXES AS REQUIRED.

MINIMUM SIZE CONDUIT SHALL BE 3/4" UNLESS OTHERWISE NOTED.

FURNISH NYLON PULL STRINGS IN ALL EMPTY CONDUIT RUNS.

FURNISH LOCKNUTS AND BUSHINGS FOR ALL CONDUIT TERMINATIONS IN ALL OUTLET BOXES, PANELS, PULL BOXES, CONDUIT STUBS, ETC.

RIGID GALVANIZED STEEL CONDUIT (RGS) SHALL BE USED FOR WIRING IN THE FOLLOWING LOCATIONS:

- EXPOSED TO MOISTURE AND MECHANICAL DAMAGE

ELECTRICAL METALLIC TUBING (EMT) SHALL BE USED FOR CONCEALED AND EXPOSED WIRING IN DRY LOCATIONS AS FOLLOWS:

- EXPOSED TO MOISTURE WITH WATER PROOF COMPRESSION FITTINGS
- INTERIOR LIGHTING, RECEPTACLE AND POWER BRANCH CIRCUIT WIRING

ALL CONDUIT SHALL BE INSTALLED IN PARALLEL AND PERPENDICULAR TO THE BUILDING LINES.

ALL CONDUIT SHALL BE SUPPORTED USING CADMIUM PLATED CONDUIT STRAPS AND HANGERS.

SEPARATE CONDUIT SYSTEMS SHALL BE INSTALLED FOR NORMAL AND EMERGENCY POWER.

WIRING

PROVIDE WIRING TO ALL OUTLETS, EQUIPMENT, APPARATUS AND OTHER SPECIALTIES UNDER THIS DIVISION THAT WHICH FURNISHED OR PROVIDED UNDER OTHER DIVISIONS OR BY THE OWNER.

THE TERM 'WIRING' SHALL BE CONSIDERED TO BE COMPRISED OF THE CONDUIT, CONDUCTORS, CONNECTIONS, ETC.

ALL WIRING ON DRAWINGS IS SIZED FOR TYPE THWN/THHN COPPER CONDUCTORS.

MINIMUM SIZE WIRE SHALL BE #12 UNLESS OTHERWISE INDICATED. ALL WIRING SHALL BE COLOR CODED.

EXERCISE CAUTION IN PULLING CONDUCTORS INTO RACEWAYS SO AS NOT TO DAMAGE THE INSULATION. CABLE PULLING LUBRICANT SHALL BE USED TO ASSIST IN PULLING.

CONDUCTOR WITHIN PANELBOARDS, JUNCTION BOXES, TROUGHS AND OTHER EQUIPMENT WHERE CONCENTRATIONS OF CONDUCTORS ARE ENCLOSED, SHALL BE NEATLY ARRANGED AND TIED WITH CABLE TIES.

CIRCUITS SHALL BE SO CONNECTED TO THE PANELBOARDS THAT THE TOTAL LOAD IS DISTRIBUTED AS NEARLY AS POSSIBLE, EQUALLY BETWEEN EACH LINE AND NEUTRAL. 10% WILL BE CONSIDERED A REASONABLE AND ALLOWABLE UNBALANCE.

BRANCH CIRCUIT WIRING FOR SWITCHES, RECEPTACLES, DEVICES AND LIGHTING IN DRYWALL CONSTRUCTION AND ACCESSIBLE HUNG CEILING SPACE, HOME-RUN CIRCUIT SHALL BE INSTALLED THROUGH EMT RACEWAY. BRANCH WIRING WITH PARTITIONS SHALL BE IN METAL SHEATHED 'MC' TYPE CABLE. CABLE SHALL BE SUPPORTED FROM STRUCTURE 4" O.C. WITH APPROVED CABLE SUPPORTS. PROVIDE APPROPRIATE GROMMETS FOR HORIZONTAL RUNS IN METAL STUD PARTITIONS. CABLE SHALL NOT LAY ON CEILING STRUCTURE OR TILES.

PROVIDE ANTI-SHORT BUSHINGS (RED HEAD) UNDER ARMOR JACKET AT TERMINATIONS.

COMMON NEUTRAL FOR MULTIPLE BRANCH CIRCUITS IS NOT ACCEPTABLE. PROVIDE SEPARATE NEUTRAL FOR EACH BRANCH CIRCUIT.

WIRING IN OUTLET BOXES, JUNCTION BOXES, CABINET PANELBOARDS OR EQUIPMENT SHALL HAVE A MINIMUM OF EIGHT (8) INCHES LENGTH LEADS FOR CONNECTING WIRING DEVICES TO MAKE UP CIRCUIT SPLICES.

INSTALL COPPER GREEN INSULATED GROUNDING CONDUCTOR IN ALL CONDUITS AND RACEWAYS.

SPLICING

SPLICING SHALL BE DONE WITH INSULATED OR NON-INSULATED CONNECTORS OF APPROPRIATE TYPES AND CURRENT-CARRYING CAPACITY. NON-INSULATED CONNECTORS SHALL BE WRAPPED WITH INSULATING TAPE TO THE THICKNESS OF THE INSULATION OF THE CONDUCTORS BEING SPLICED. ELECTRICAL TAPE SHALL BE 3M OR SUPER 88 SCOTCH VINYL FLAME-RETARDANT, COLD AND WEATHER RESISTANT.

SPLICES FOR CONDUCTORS, SIZE #10 AWG OR SMALLER SHALL BE MADE WITH U.I. LISTED SPRING-TYPE CONNECTORS OR APPROPRIATE CURRENT CARRYING CAPACITY.

CONDUIT IDENTIFICATION

CONDUCTORS #8 AWG AND SMALLER SHALL HAVE A COLOR-CODED INSULATION.

CONDUCTORS #6 AWG AND LARGER SHALL BE IDENTIFIED WITH TAPES APPLIED NEAR THE ENDS OF THE CONDUCTORS.

FEEDERS AND BRANCH CIRCUIT CONDUCTORS SHALL BE IDENTIFIED FOR PHASE ROTATION.

120/240V/1PH

PHASE A BLACK

PHASE B RED

PHASE C BLUE

NEUTRAL WHITE

GROUND GREEN

NEW CHAIN LINK PARTITIONS


NEW CHAIN LINK ASSEMBLY FOR INDOOR RUNS TO CONSIST OF:

- MESH PARTITIONS (6'-0" HIGH MIN. #)
- MESH DIVIDERS (2'-0" HIGH)
- SINGLE SWING GATES

FENCING MATERIALS ARE TO BE GALVANIZED HEAVYWEIGHT (S640); CHAIN LINK FABRIC TO BE 1-1/4" MESH WITH #12 WIRE GAUGE, MIN.; DIVIDERS TO BE INSTALLED ON 48" HIGH CMU PARTITIONS BETWEEN RUNS; SINGLE SWING GATES TO HAVE HIGH QUALITY GATE HARDWARE WITH HEAVY DUTY LATCHES.


THE DESIGN OF THE FENCING SHOULD ALSO BE SUCH THAT IT MINIMIZES THE RISK OF INJURY TO THE IMPOUNDED DOGS.

* NOTE: PARTITION ASSEMBLIES 6'-0" OR HIGHER ARE NOT REQUIRED TO HAVE "CEILING" MESH.

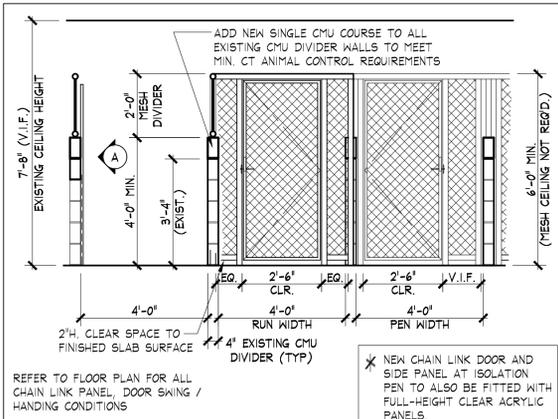

D PARTIAL RUN ELEVATION - TYPICAL

SCALE: 3/8" = 1'-0"

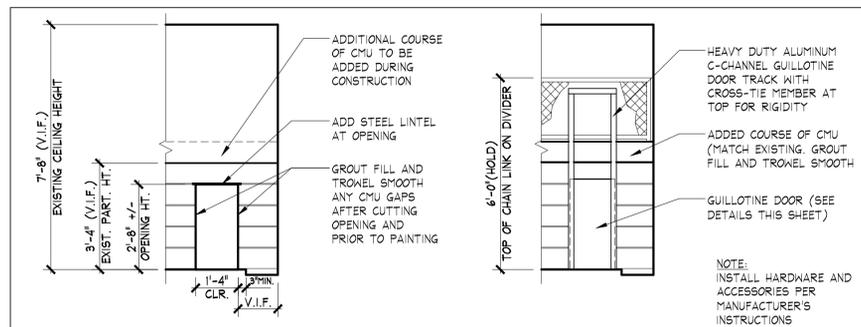


A GUILLOTINE DOOR CUT-OUT - TYPICAL

SCALE: 3/8" = 1'-0"

A1 GUILLOTINE DOOR INSTALLATION - TYPICAL

SCALE: 3/8" = 1'-0"

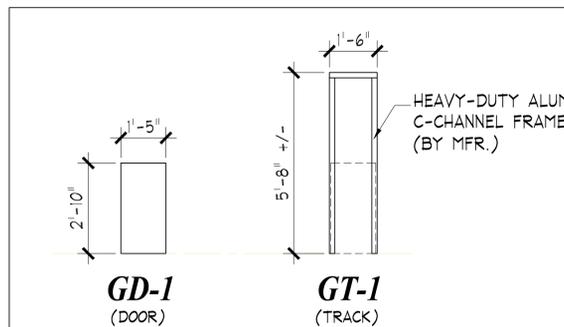

B KENNEL GUILLOTINE DOORS

SCALE: 3/8" = 1'-0"

KENNEL GUILLOTINE DOOR NOTES

LOCATION T.B.D IN FIELD ACCORDING TO CMU EDGES / CUT OPENINGS. OPENINGS TO BE CLEAR OF TRENCH DRAIN AND COVERS.

ALL DIMENSIONS TO BE COORDINATED AND VERIFIED WITH MANUFACTURER PRIOR TO START OF CONSTRUCTION.

COMMUNICATE ANY DISCREPANCIES TO THE ARCHITECT IMMEDIATELY.

MANUFACTURER TO PROVIDE ALL OPERATING ACCESSORIES, PULLEY HARDWARE, SAFETY SPRINGS / STOPS AND ALUM. THRESHOLD AS REQUIRED FOR COMPLETE, SAFE AND FUNCTIONAL INSTALLATION.

M/E/P NOTE

SEE SEPARATE M/E/P DRAWING SUBMITTAL FOR INFO.

NEW FINISHES NOTE

ALL FINISH COLORS TO BE DETERMINED BY OWNER.

GENERAL CONSTRUCTION NOTES

- EXISTING CEILING AND ELEMENTS TO REMAIN. SHIFT ELEMENTS, TO THE MINIMUM EXTENT REQUIRED, THAT MAY INTERFERE WITH EXTENDED FULL-HEIGHT PARTITION AT ISOLATION PEN.
- ADD NEW LIGHT FIXTURE IN NEW ISOLATION PEN. TIE INTO EXISTING LIGHTING CIRCUIT (SEE SEPARATE M/E/P DRAWINGS).
- EXISTING AREAS NOT SHOWN AS BEING RENOVATED MAY BE IMPACTED BY CONSTRUCTION DUE TO REQUIRED ACCESS FOR M/E/P WORK (SEE SEPARATE M/E/P DRAWINGS).


NEW WORK LEGEND

- EXISTING WALLS TO REMAIN
- EXISTING HALF-HEIGHT KENNEL RUN C.M.U. DIVIDER PARTITIONS
- NEW CHAIN LINK KENNEL PARTITIONS AND POSTS TO 6'-0" A.F.F.
- NEW CHAIN LINK KENNEL DOOR; 2'-6" W X 6'-0" H
- NEW KENNEL GUILLOTINE DOOR; 1'-5" W X 2'-10" H
- EXISTING DOOR TO REMAIN
- EXTENT OF SLAB TO RECEIVE NEW EPOXY FINISH

KENNEL AREA CONSTRUCTION NOTES

NOTE THAT THIS LIST OF SCOPE ITEMS IS NOT MEANT TO CONTAIN ALL ASPECTS OF GENERAL CONSTRUCTION.

- INSTALL NEW CMU COURSE ON TOP OF EXISTING CMU DIVIDER PARTITIONS BETWEEN RUNS TO MEET MIN. HEIGHT REQ'D.
- INSTALL NEW GYP. BD. WALL ON CMU PARTITION @ ISOL. PEN.
- PATCH AND REPAIR SLAB AS REQUIRED PRIOR TO CORING FOR NEW ANIMAL ENCLOSURE POSTS.
- REFINISH SLAB TO EXTENT SHOWN WITH EPOXY SYSTEM.
- PATCH AND PREPARE ALL EXISTING KENNEL AREA WALL SURFACES TO RECEIVE NEW PRIMER AND PAINT.
- PAINT CMU BLOCK WALLS WITH EPOXY PAINT.
- PAINT GYP. BD. WALLS WITH WASHABLE GLOSS PAINT
- INSTALL NEW CHAIN LINK ANIMAL ENCLOSURES (COORDINATE WITH VENDOR).
- REINSTALL STAINLESS STEEL TRENCH DRAIN COVERS.

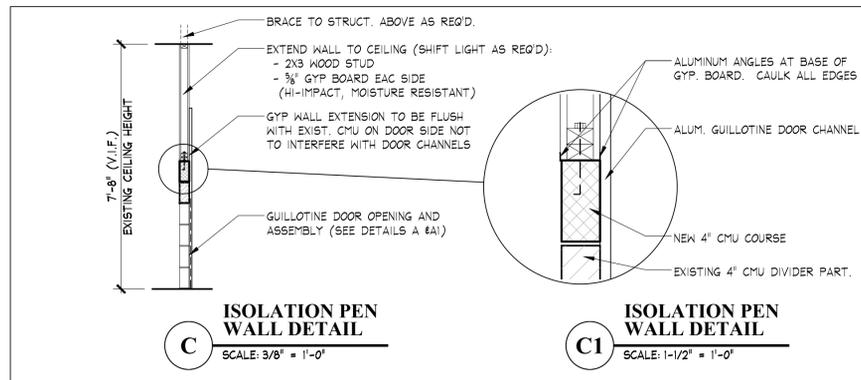


C ISOLATION PEN WALL DETAIL

SCALE: 3/8" = 1'-0"

C1 ISOLATION PEN WALL DETAIL

SCALE: 1-1/2" = 1'-0"

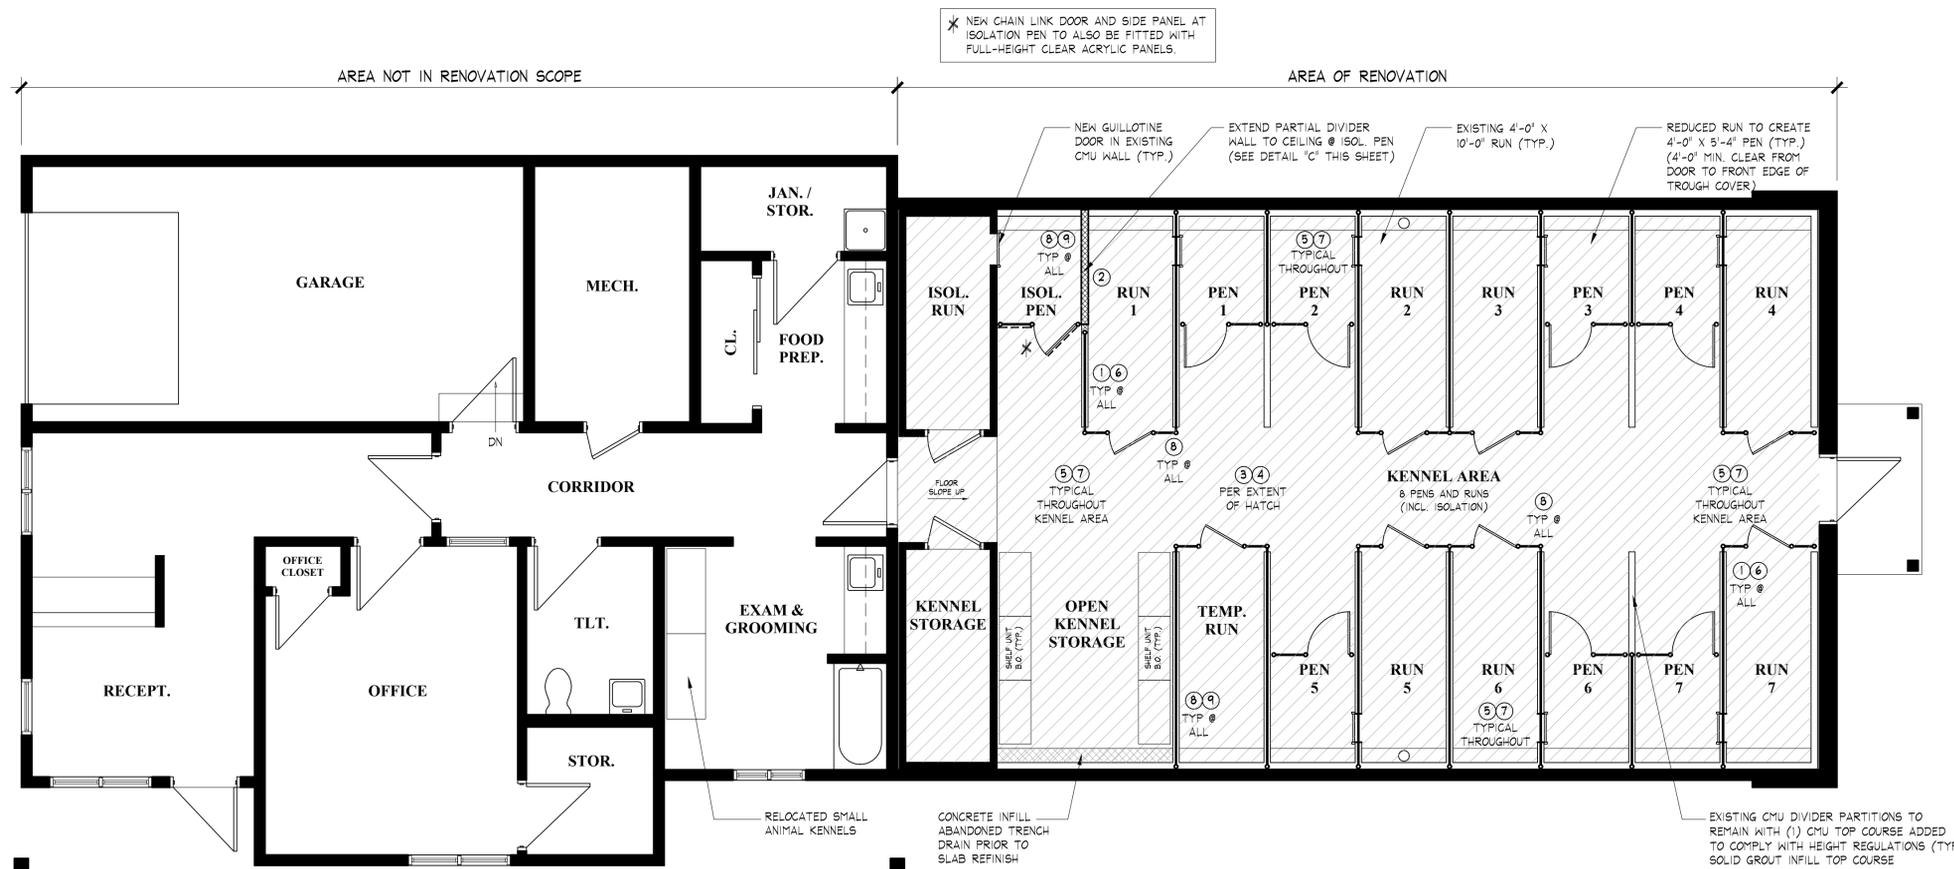

1 FLOOR PLAN - NEW WORK

SCALE: 1/4" = 1'-0"


INTERIOR IMPROVEMENTS
 TO THE
ANIMAL CONTROL FACILITY
 FOR
THE TOWN OF CHESHIRE
 CHESHIRE, CT
 500 HIGHLAND AVENUE

JJHI
JACUNSKI HUMES
 ARCHITECTS, LLC

15 MASSIRIO DRIVE
 SUITE 101
 BERLIN, CT 06037
 TEL 860-828-9221
 FAX 860-828-9223

FLOOR PLAN
NEW WORK

PROJ. NO. J42500
 DRAWING NO. **A-1**
 SCALE: 1/4" = 1'-0"
 DATE: APRIL 25, 2025

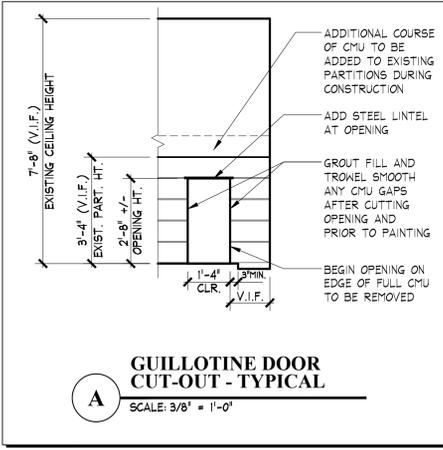

GENERAL DEMOLITION NOTES

1. ALL ADJACENT AREAS AND SURFACES ARE TO BE PROTECTED DURING DEMOLITION WORK.
2. ALL AREAS AFFECTED BY DEMOLITION TO BE RETURNED TO A STATE OF COMPLETION EQUAL TO OR GREATER THAN THE FINISHED STATE PRIOR TO DEMOLITION.
3. DEMOLITION CONTRACTOR TO CLEAN ALL DEMOLISHED AREAS PRIOR TO COMMENCEMENT OF ANY NEW CONSTRUCTION.
4. ALL AREAS TO BE DEMOLISHED TO BE VERIFIED IN THE FIELD, AND ANY INCONSISTENCIES ARE TO BE REPORTED TO THE OWNER AND ARCHITECT IMMEDIATELY.
5. BLOCK ALL EXISTING RETURN AIR GRILLS WITH DUST TIGHT MEDIA WITHIN THE CONSTRUCTION AREA.


DEMOLITION LEGEND

- EXISTING WALLS TO REMAIN
- EXISTING HALF-HEIGHT KENNEL RUN C.M.U. DIVIDER PARTITIONS
- NEW 12" OPENING IN EXISTING HALF-HEIGHT CMU PARTITIONS FOR NEW GUILLOTINE DOORS
- DEMOLITION CHAIN LINK KENNEL PARTITIONS AND POSTS
- DEMOLITION CHAIN LINK KENNEL DOOR
- EXISTING DOOR TO REMAIN
- EXTENT OF SLAB TO BE DIAMOND GRIND TO PREPARE FOR NEW EPOXY FINISH

KENNEL AREA DEMOLITION NOTES

NOTE THAT THIS LIST OF SCOPE ITEMS IS NOT MEANT TO CONTAIN ALL ASSOCIATED DEMOLITION OF EACH ITEM.

- 1 REMOVE AND RETAIN EXISTING STAINLESS STEEL TRENCH DRAIN COVERS FOR REINSTALLATION AFTER NEW WORK. RETURN EXTRA, UNUSED COVERS TO OWNER.
- 2 REMOVE AND DISCARD ALL CHAIN LINK ENCLOSURES (POSTS, MESH AND GATES).
- 3 DIAMOND GRIND EXISTING SLAB TO PREPARE FOR NEW EPOXY SEALANT / FINISH.
- 4 REMOVE ALL LOOSE PAINT FROM CMU WALLS TO PREPARE FOR NEW PAINT FINISH.
- 5 CUT OPENINGS IN EXISTING CMU PARTITIONS FOR NEW GUILLOTINE DOORS.

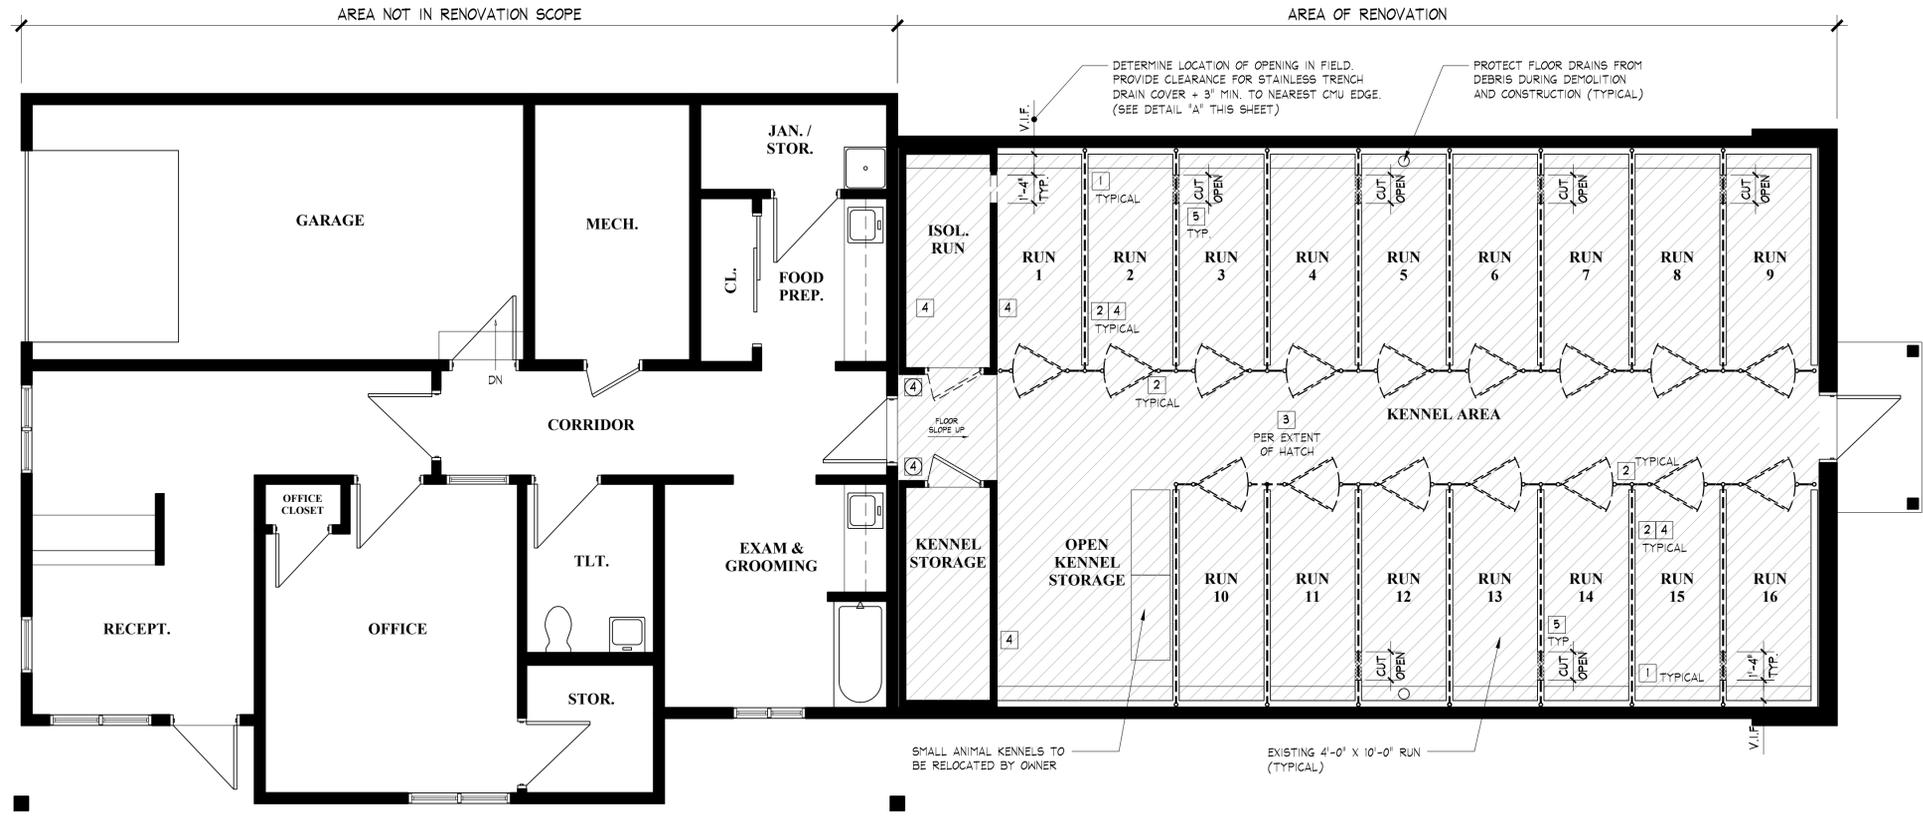

D1 FLOOR PLAN - DEMOLITION
SCALE: 1/4" = 1'-0"

INTERIOR IMPROVEMENTS TO THE ANIMAL CONTROL FACILITY FOR THE TOWN OF CHESHIRE
 CHESHIRE, CT
 500 HIGHLAND AVENUE

JJHI
JACUNSKI HUMES
 ARCHITECTS, LLC

15 MASSIRIO DRIVE
 SUITE 101
 BERLIN, CT 06037
 TEL 860-828-9221
 FAX 860-828-9223

FLOOR PLAN DEMOLITION

PROJ. NO. J42500	DRAWING NO. D-1
SCALE: 1/4" = 1'-0"	
DATE: APRIL 25, 2025	